


IMPORTANT
 + This drawing is copyright and remains the property of
 + This practice
 + Do not scale this drawing
 + All dimensions to be checked on site
 + Positions of existing services to be confirmed prior to
 + REVISION STATUS:
 5 Information issued for feasibility or scheme design
 T Information issued for tender purposes only
 C Information issued for construction
 NB: Only those drawings containing a C revision to be used for
 construction
 NOTES

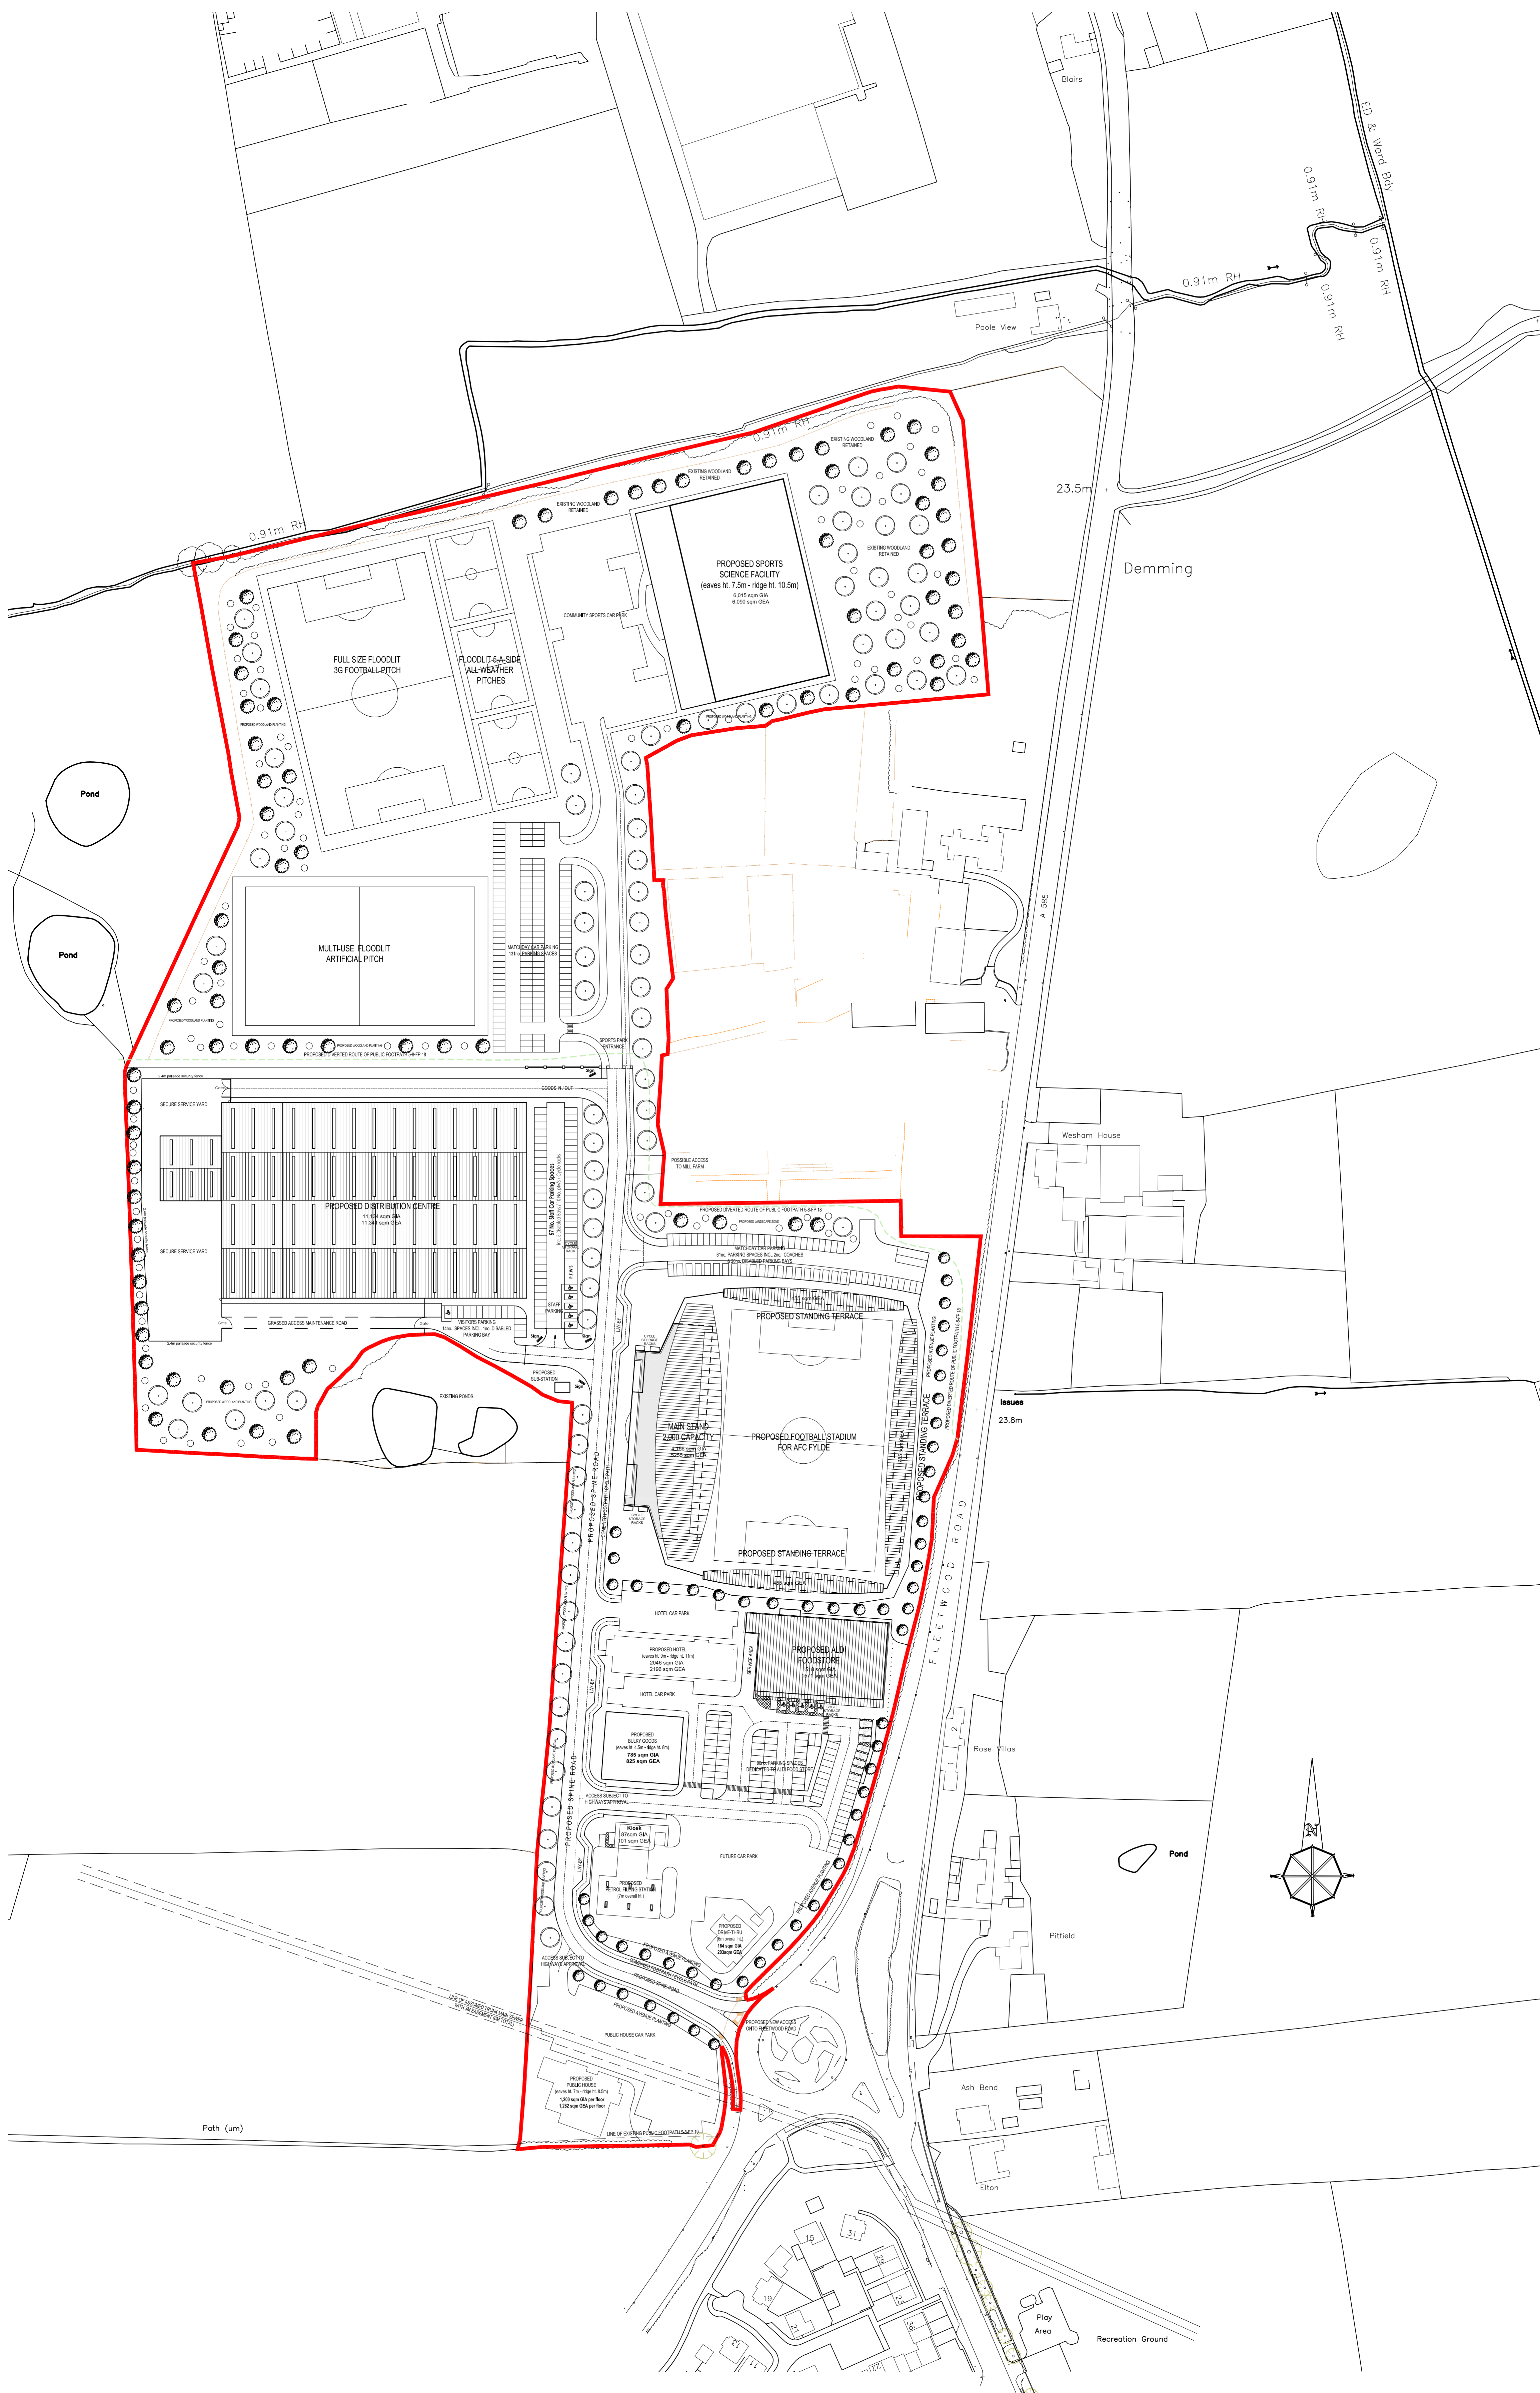

B		Distribution Centre Revised / Landscaping Added
A		Distribution Centre Parking Revised
REVISION	DATE	DESCRIPTION
CLIENT MILL FARM VENTURES		
PROJECT MILL FARM SPORTS VILLAGE FLEETWOOD ROAD WESHAM		
DRAWING TITLE PROPOSED SITE MASTERPLAN		
SCALE 1/1000	DATE SEPT 13	DRAWN CHECKED
DRC NO. 4884/06		REVISION B

fwp
 6 & 7 RIBBLESDALE PLACE
 PRESTON, PR1 3WA
 T (01772) 259824
 F (01772) 203376
 E info@fwp.co.uk
 www.fwp.co.uk
 Frank White Partnership Group